


SIGNAL NUMBER	ROUTE LETTER & CLASS	DESTINATION		ASPECT TYPE	R.I. TYPE JI/SI/MI	R.I. POSITION OR LEGEND	A.R.S.		SPECIAL NOTES
		LINE NAME	SIGNAL				Y/N	SUB AREA	
CD283	A(S)	UP BAY	BUFFER	PL	-	-	-	-	
	B(S)	UP PORTSMOUTH	CD285	PL	-	-	-	-	
CD808	A(M)	UP NETLEY	FIDDLE	M	-	-	-	-	(A)
	A(M)	UP NETLEY	CD808	M	JI	POS1	-	-	(A) MAF
CD810	B(M)	UP PORTSMOUTH	CD822	M	-	-	-	-	(A) MAF
	A(M)	DOWN PORTSMOUTH	CD813	M	SI	3	-	-	(A) MAF
CD811	A(C)	DOWN PORTSMOUTH	CD813	PL	SI	3	-	-	
	B(M)	UP BAY	BUFFER	M	SI	2	-	-	MAF
	B(C)	UP BAY	BUFFER	PL	SI	2	-	-	
CD812	A(M)	UP NETLEY	CD808	M	SI	N	-	-	(A)
	C(M)	UP PORTSMOUTH	CD822	M	SI	P	-	-	(A) VIA 591N
CD813	A(M)	DOWN PORTSMOUTH	FIDDLE	M	-	-	-	-	(A)
CD814	A(M)	DOWN PORTSMOUTH	FIDDLE	M	-	-	-	-	
CD814	B(S)	RECEPTION LINE	BUFFER	PL	-	-	-	-	(L) *1
	A(M)	DOWN PORTSMOUTH	CD810	M	-	-	-	-	(A)

SIGNAL NUMBER	ROUTE LETTER & CLASS	DESTINATION		ASPECT TYPE	R.I. TYPE JI/SI/MI	R.I. POSITION OR LEGEND	A.R.S.		SPECIAL NOTES
		LINE NAME	SIGNAL				Y/N	SUB AREA	
CD821	A(M)	DOWN PORTSMOUTH	CD813	M	SI	3	-	-	MAF
	A(C)	DOWN PORTSMOUTH	CD813	PL	SI	3	-	-	
	B(M)	UP BAY	BUFFER	M	SI	2	-	-	MAF VIA 596N, 591R
CD822	B(C)	UP PORTSMOUTH	BUFFER	PL	SI	2	-	-	VIA 596N, 591R
	A(M)	UP PORTSMOUTH	FIDDLE	M	-	-	-	-	
CD825	A(M)	DOWN PORTSMOUTH	CD813	M	-	-	-	-	(L)

*1 REQUIRES SHUNTERS ACCEPTANCE

MAINTAIN ON CAD

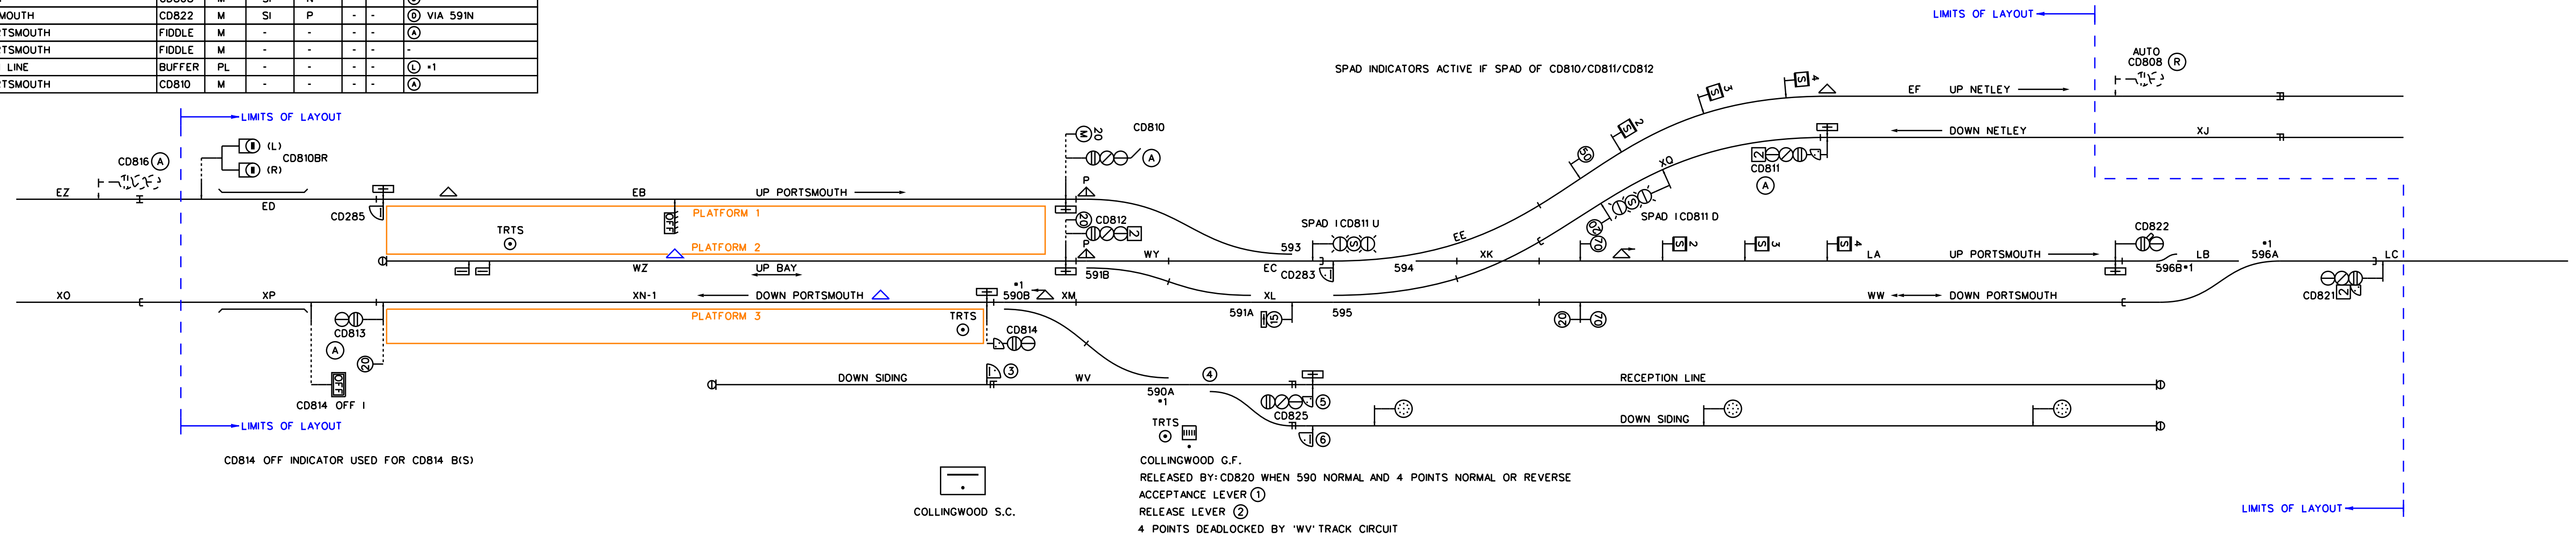

*1 RESTORATION REMINDER PROVIDED

Version	Description of Amendment	Source Record Amended		
		Date	Prod.	Check
0.1	INITIAL DRAFT	19/05/19	SJP	-
0.2	UPDATED TO NEW TRACK DESIGN			

		Model Railway Records		COLLINGWOOD	
		COLLINGWOOD		Drawing No CW-SP-01	
Produced		SCHEME PLAN		Last Full Correlation	Date
Checked				Current	0.2
Issued					